Japan 3/11 Initiative

Japan Design Workshop 2011

KITSUNE BAMBA IS A MULTIFUNCTIONAL SPACE INTENDED TO BRING THE COMMUNITY TOGETHER AROUND DAILY ACTIVI-TIES. IT IS LOCATED CLOSE TO THE ELEMENTARY AND MIDDLE SCHOOLS WITH THE HOPE THAT ALL GENERATIONS WILL COME TO KITSUNE BAMBA AND MINGLE, SHARE EXPERI-ENCES AND HELP EACH OTHER.

KITSUNE BAMBA IS ALSO ABOUT WATER, IT'S PRIMARY PRO-GRAMS ARE TWO BATHS, MEN AND WOMEN, AND A LAUNDRY ROOM FOR THE COMMUNITY. WE UNDERSTOOD THE NEED THE COMMUNITY HAD FOR BOTH OF THESE ACTIVITIES AFTER THE TSUNAMI, SINCE EACH ARE PROVIDED IN TEMPORARY STRUC-TURES ON THE MIDDLE SCHOOL GROUNDS FOR THE BATH (WITH DAILY ROTATIONS BETWEEN GENDERS) OR IN TRAVELING TRUCKS FOR THE LAUNDRY. WE RECOGNIZE THE DEVASTATION WATER BROUGHT TO UTATSU AND WE BELIEVE THAT KITSUNE BAMBA, THROUGH ITS SMALL CANALS AND THE RITUAL OF BATHING, WILL GENTLY REINTRODUCE PEOPLE TO WATER AND ITS BENEFITS.

WATER WILL BRING PEOPLE TOGETHER, A WATER CANAL, IN-SPIRED BY THE ONES FOUND IN THE TANE VALLEY, WILL RUN THROUGH UTATSU FROM THE SITE, LEADING PEOPLE TO KIT-SUNE BAMBA ALONG THE SAMPOMICHI. THE IMPLEMENTATION OF DRINKING WATER FOUNTAINS ALONG THE WAY AND AROUND TOWN IS A LARGER GESTURE TO SUPPORT THE COMMUNITY, PROVIDING FOR DRINKING WATER SOURCES AND EVACUATION BEACONS IN CASE OF EMERGENCY.

FINALLY, KITSUNE BAMBA IS ABOUT PARTNERSHIP. WE EN-VISION A RELATIONSHIP BETWEEN THE TIMBER INDUSTRY OF THE TANE VALLEY AND UTATSU'S RECONSTRUCTION STRAT-EGY, USING TANE'S TIMBER TO REBUILD ITSELF, THUS RE-VIVING THE ECONOMY OF AN OTHER STRUGGLING REGION.

「きつね番場」は地域住民が集うための様々な施設が 複合した空間です。小学校と中学校のすぐ近くに位置 し、幅広い世代の人々が様々な体験を共有し、助け合 い、交流するための場所です。

「きつね番場」は水を主題にした施設です。施設の主 な用途は銭湯と洗濯のための空間です。これら2つの 機能は、中学校の校庭の仮設浴場(1日ごとに男女が 交代)と洗濯機搭載のトラック(地域を巡回)によってま かなわれているのが現状で、これからの生活のため に早急に整備することが求められています。私たちは 、水によってもたらされた歌津の被害を承知した上で 、「きつね番場」に設えられた銭湯や水路を通して歌 津の人々が水の恩恵をゆっくりと再認識していけると 信じています。

水は人々を呼び集めることができます。水は、敷地か ら街を経由して海まで運ばれ、その水路に沿って続く 「さんぽみち」を通って人々は「きつね番場」にアクセ スします。これは、滋賀県長浜市の田根の集落を流れ る水路から発想を得ました。

「きつね番場」は地域連携の機会にもなります。私たちは、歌津の復興に田 根の木材産業を利用することを想定しており、これは厳しい立場にある地方 経済を活性化させることに繋がります。



) KITSUNE BAMBA



TEAM MEMBERS: FLORENCE GUIRAUD, MIT MARCH 3 HITOSHI ISHIKAWA, KEIO B3 SHO KUROKAWA, MENDRISIO MARCH1 YIHYUN LIM, MIT MARCH1

SINGING LESSONS! みんなで歌おう!

SEASONAL GARDEN 旬の野菜!

SOCIAL GATHERINGS WE'LL ENTERTAIN YOU AND YOUR KIDS!

子供も大人もお年寄りも、みんなで集まって楽しもう!



銭湯+露天風呂!

LITSUNE BAMBA SUMMER HOURS: 6:30 - 22:00 WINTER HOURS: 10:00 - 19:00

KITSUNE BAMBA FOR EVERYONE - SAKURA BAMBA AND KITSUNE BAMBA




みんなのための場所 - 桜番場ときつね番場





THE FIRST HOUSE WE LIVED IN TANE WAS NEXT TO SAKURA BAMBA -A PLACE FOR ELDERLY CARE. ADJA-CENT TO BAMBA WAS A PLAYGROUND WHERE NEIGHBORHOOD KIDS GATH-ERED IN THE MORNING FOR GROUP EXERCISE.

THE SEEMINGLY QUIET NEIGHBOR-HOOD WAS ACTIVE THROUGHOUT THE DAY, AND THIS ALL-INCLUSIVE AT-MOSHPERE IS WHAT WE STRIVE TO ACHEIVE IN KITSUNE BAMBA OF UTATSU.

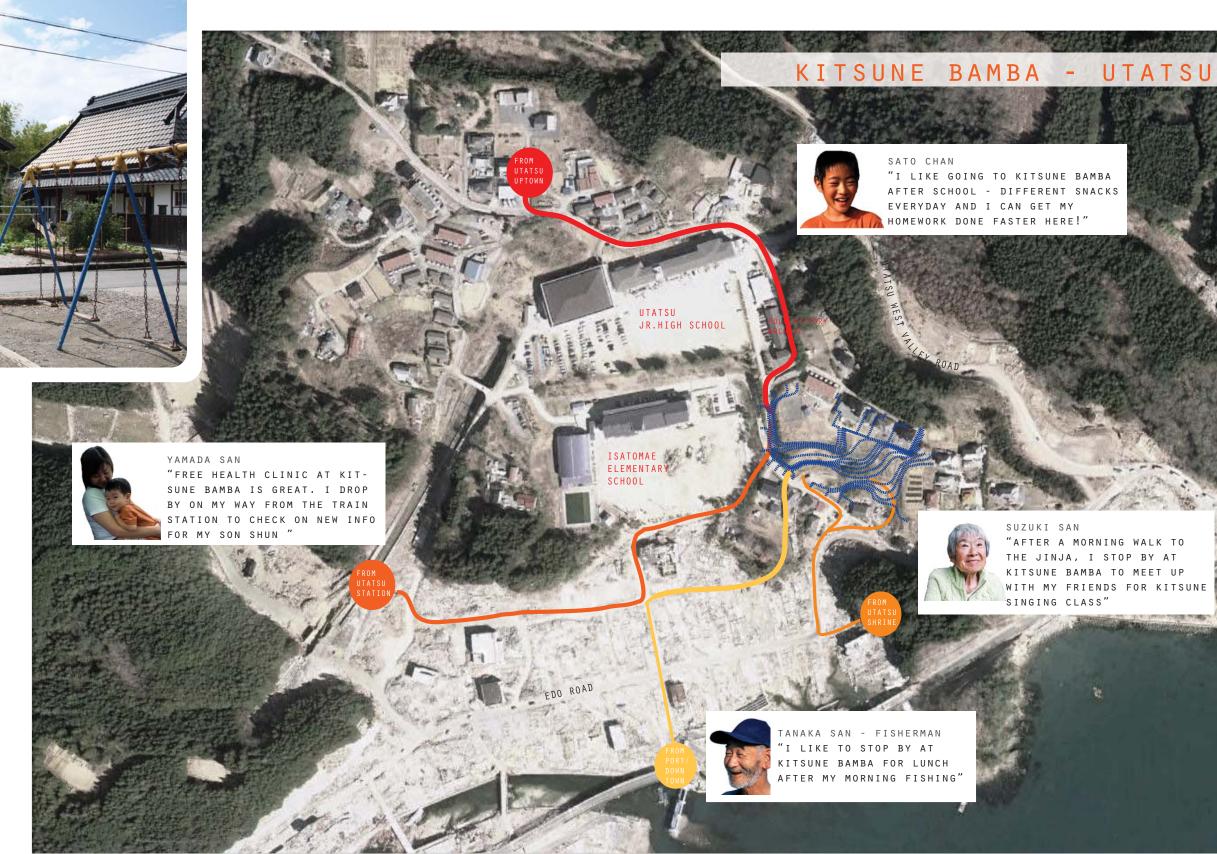

FROM ISATOMAE ELEMENTARY SCHOOL TO

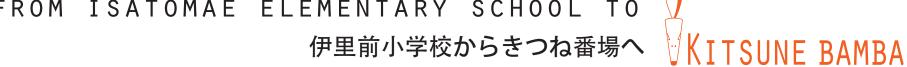

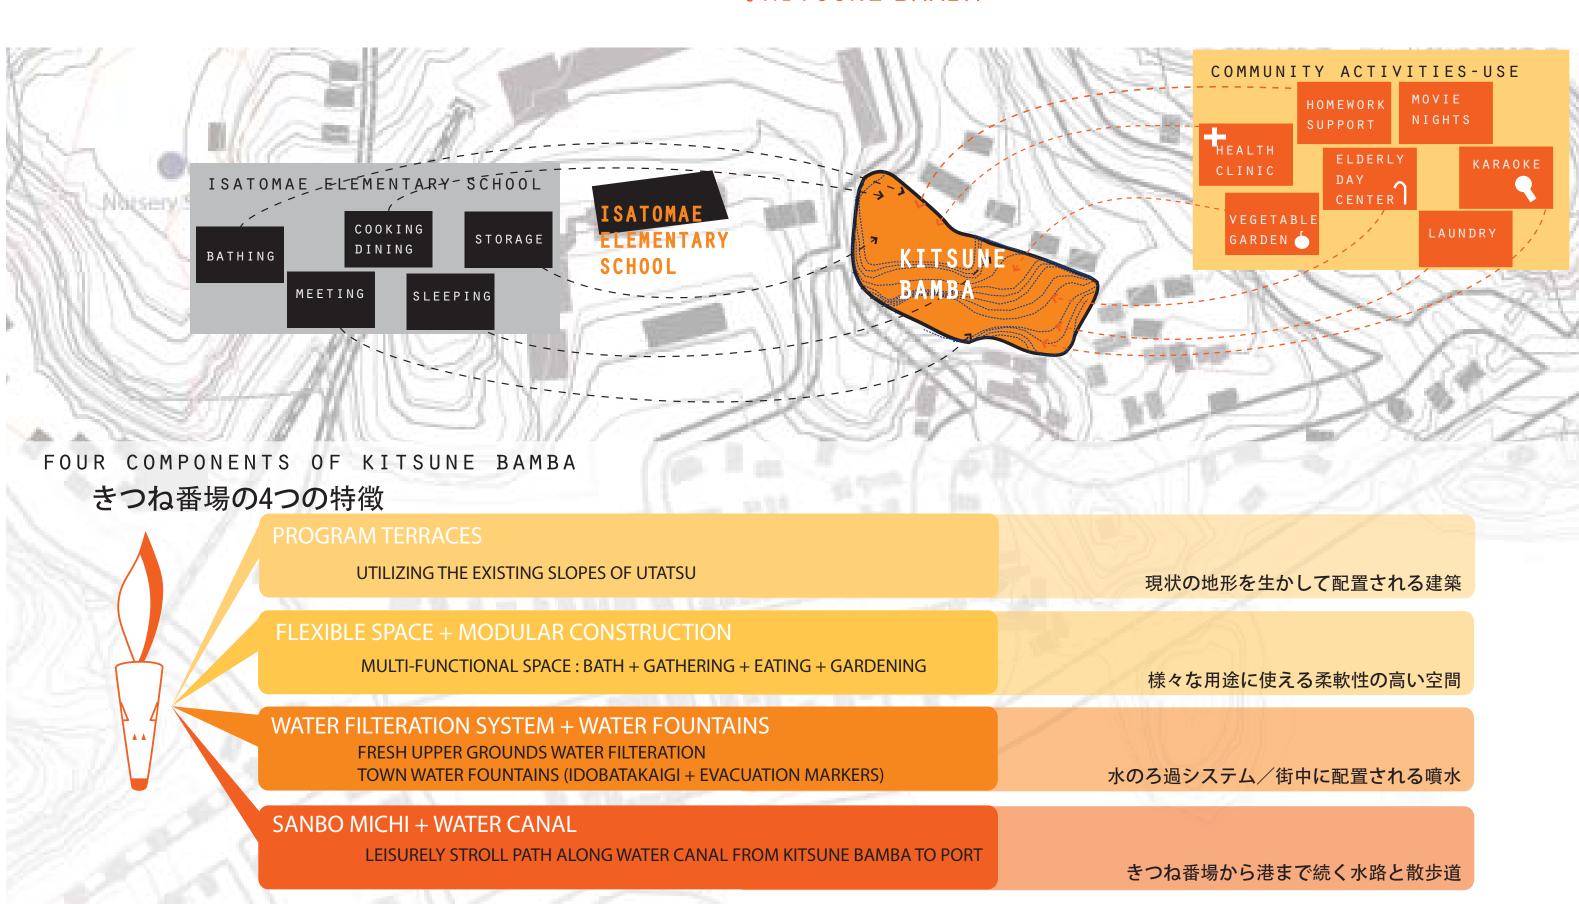

KITSUNE BAMBA

WATER SYSTEM: CITY WIDE CONNECTIONS / INTERACTIVE BEACONS


水の活用: 街全体へ広がるネットワーク/飲み水を提供し、災害情報を発する噴水



FONTAINES WALLACE, PARIS




IDOBATAKAIGI 飲み水の提供/井戸端会議

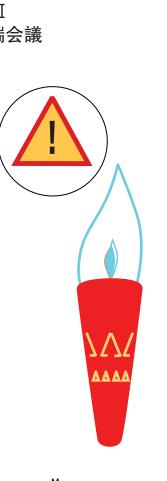

EVACUATION MARKERS 災害情報の発信




街中に配置された「きつね井戸」は飲み 水を提供するとともに、井戸端会議のよ うな小規模な雑談場所を生み出します。

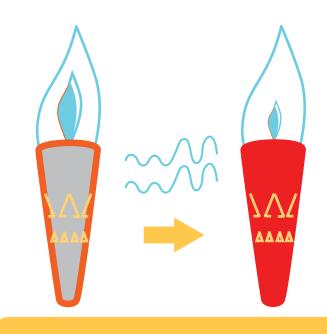


IN CASE A TSUNAMI IS APPROACHING,
THE FOUNTAIN WILL VISUALLY INDICATE
THE NEED TO EVACUATE AND THE
LOCATION OF HIGHER GROUNDS.



SAFE EVACUATION SITE 避難場所としての立地

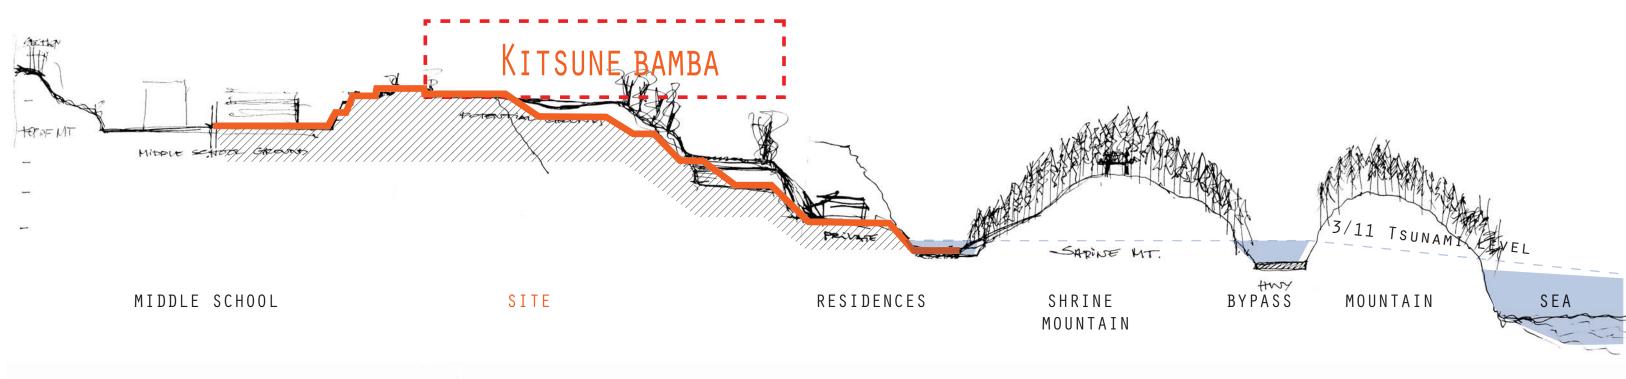

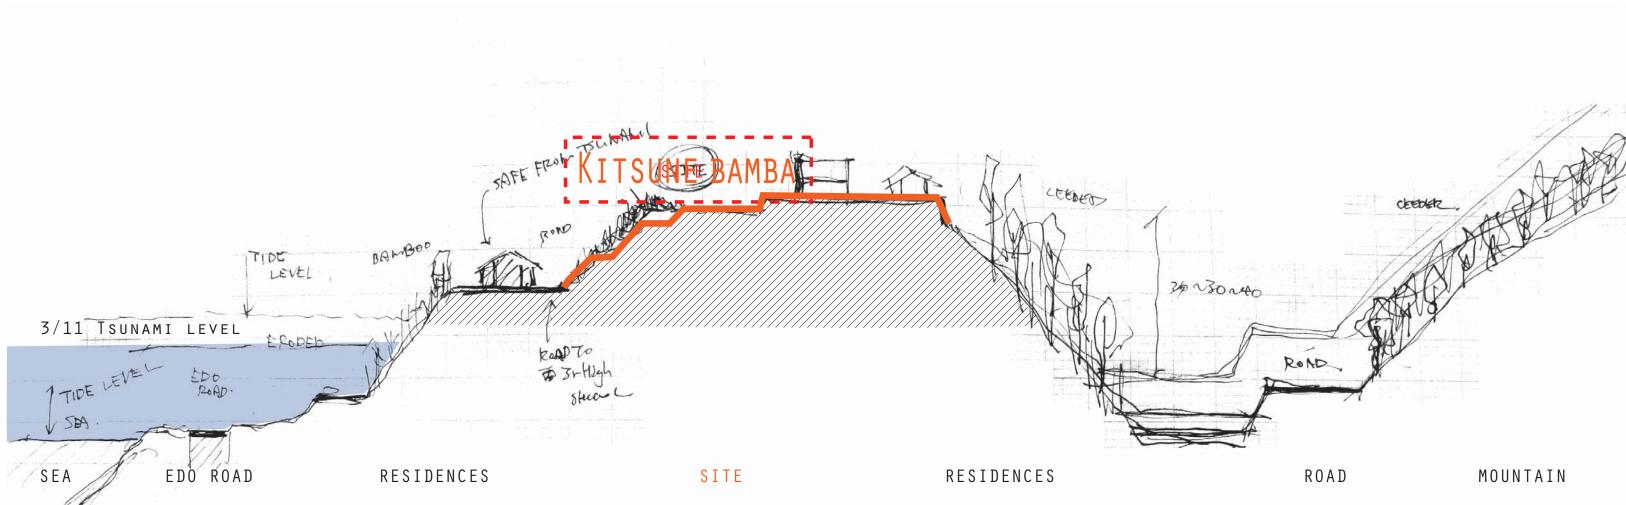


KITSUNE BAMBA

WATER TRAIL: KITSUNE CANAL CITY PATH 水路網


FROM KITSUNE BAMBA きつね番場から流れた水が・・・ FEED FROM WEST VALLEY FILTERING BATH BATH LAUNDRY GARDENS

TO THE CITY OF UTATSU AND THE SEA 歌津の市街地を経由して、海へ流れ込む

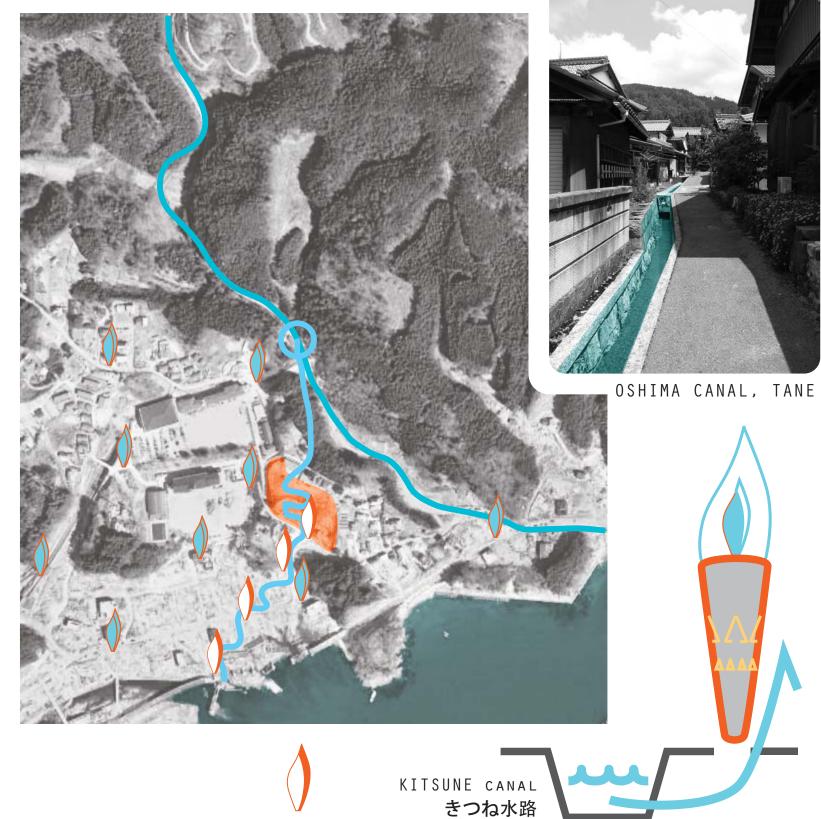





WATER FILTRATION SYSTEM 水のろ過システム

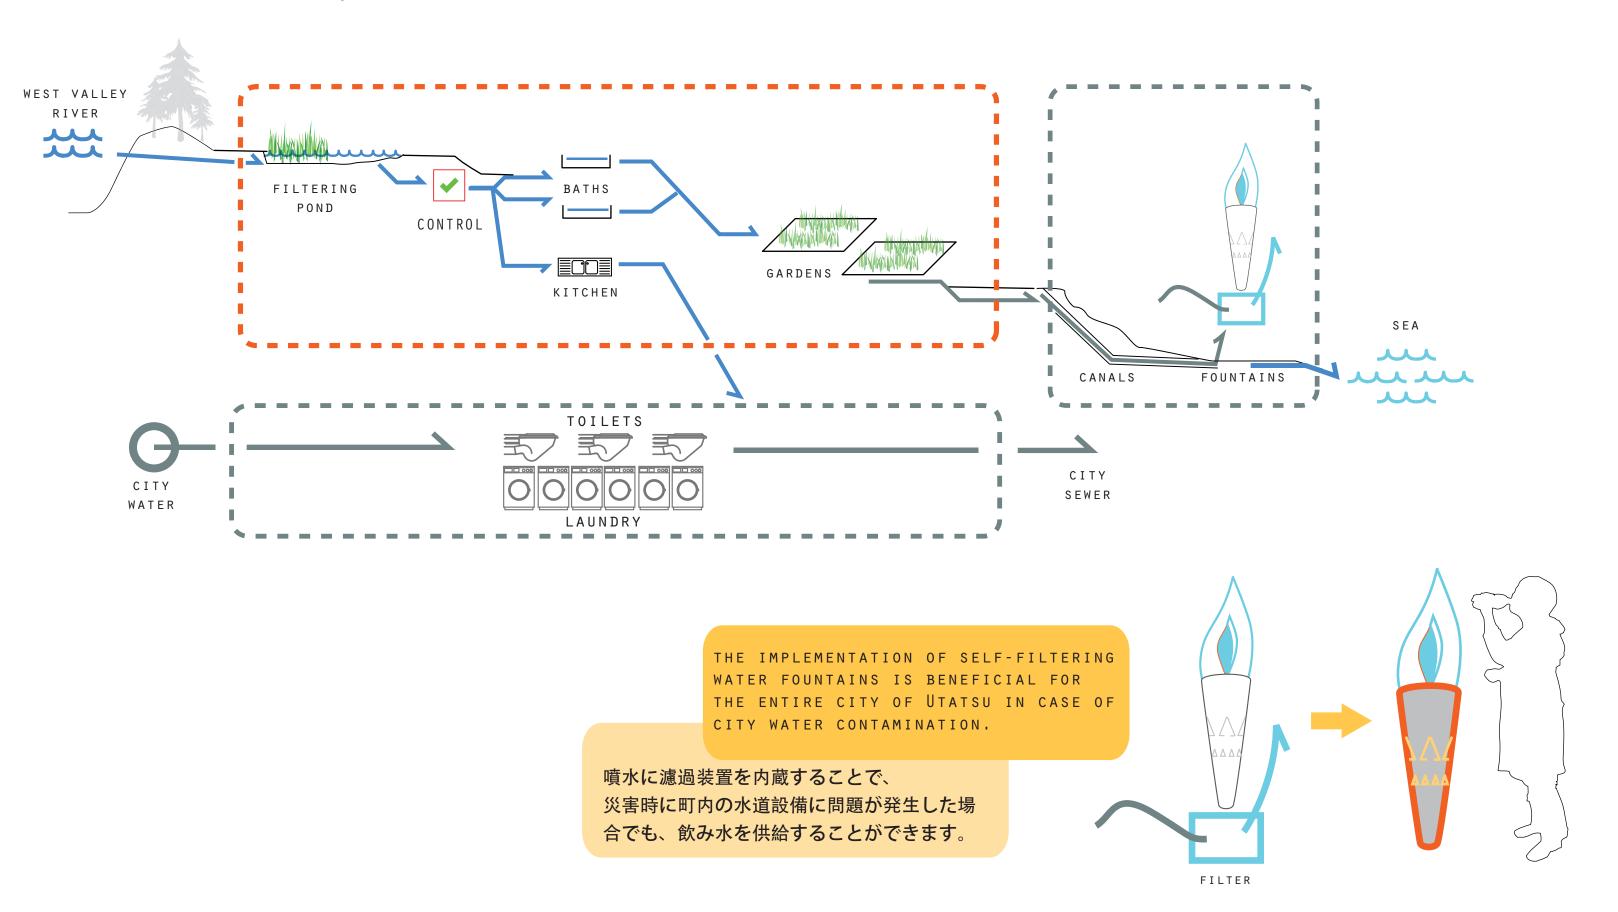


KITSUNE BAMBA


KIT^{SUNE!} OF PARTS 畳の寸法を基準にした建築の仕組み

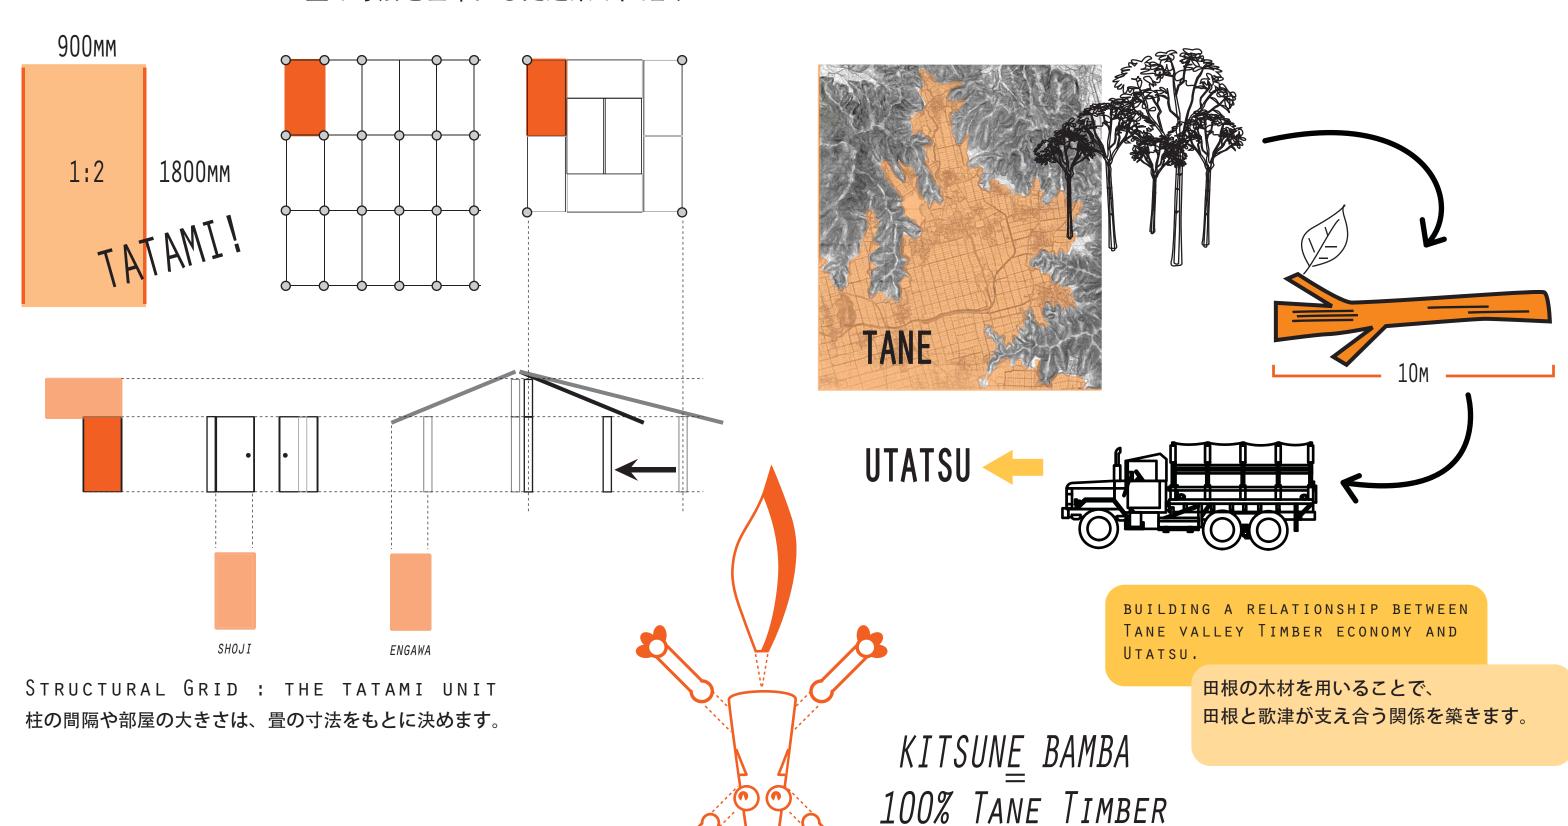


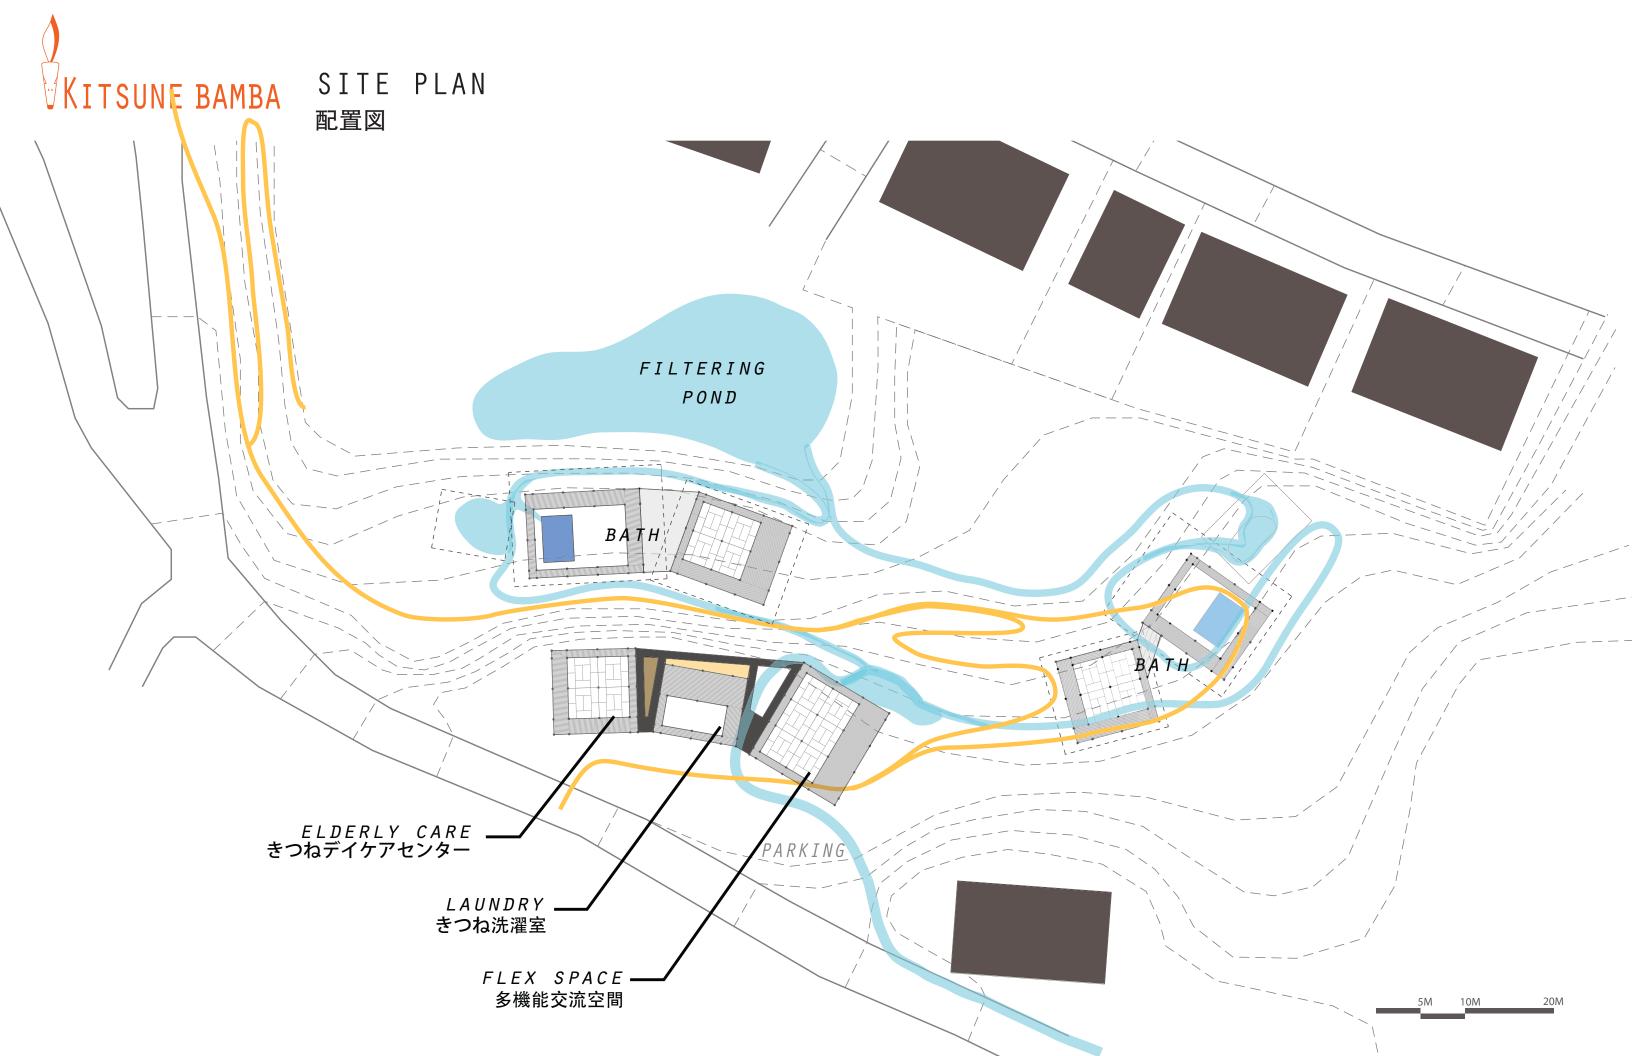

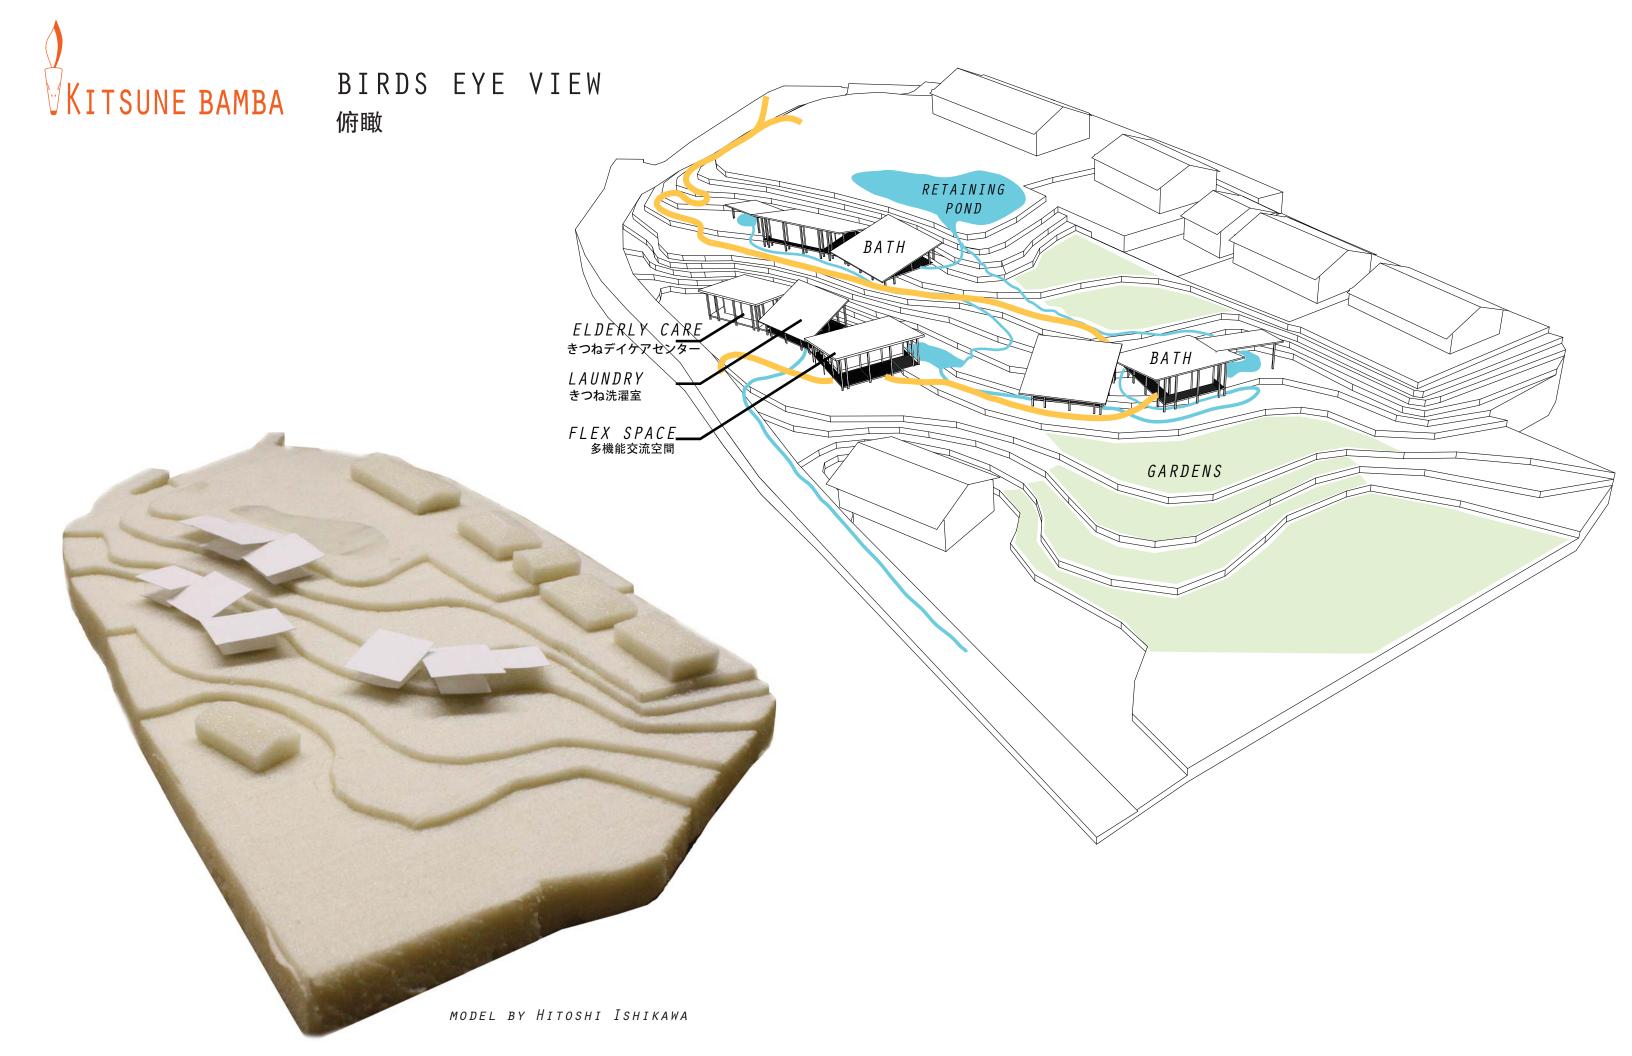

V KITSUNE BAMBA COMMUNITY SPACE + BATH AREA SECTIONS コミュニティ交流空間+銭湯

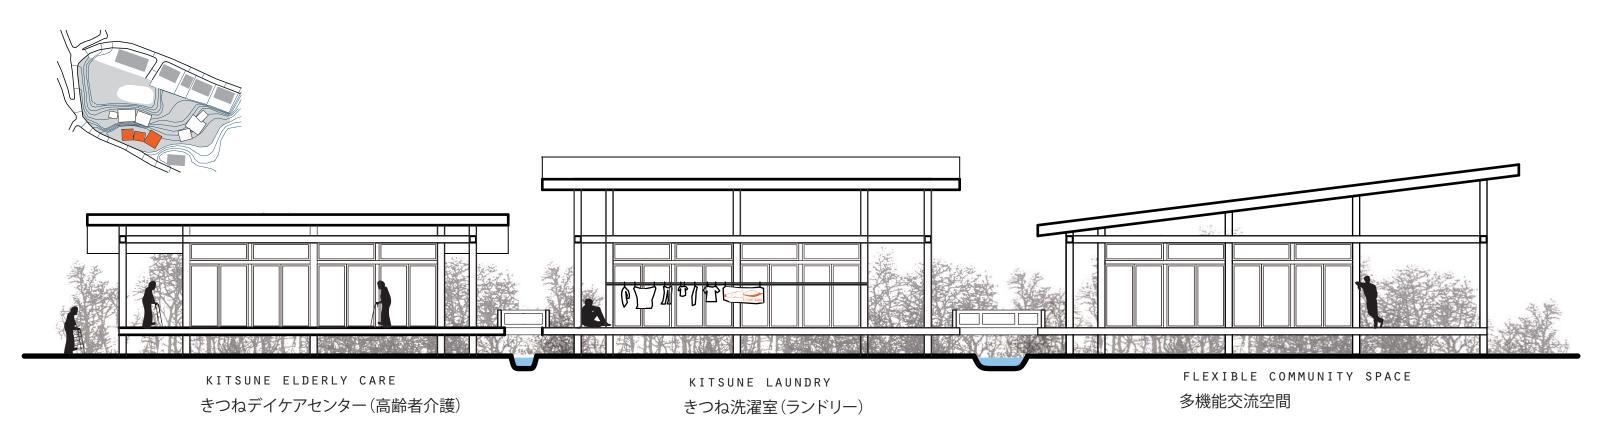


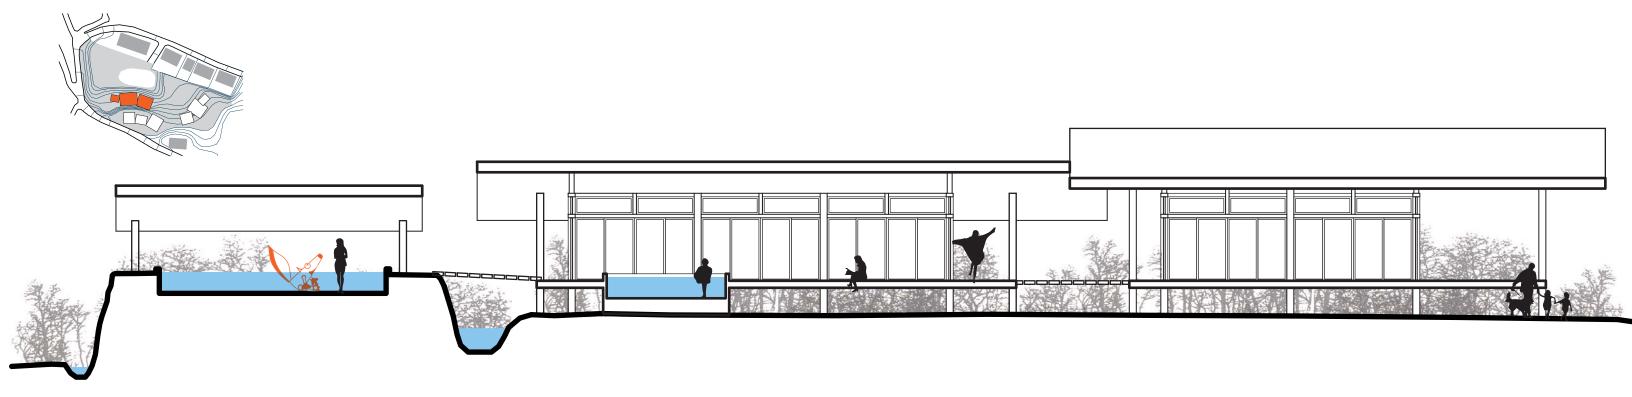

OUTDOOR BATH 露天風呂 INDOOR BATH 室内風呂と洗い場 DRESSING 脱衣所



SECTION THROUGH BATH-COMMUNITY SPACE 断面図(ろ過池、浴室、交流空間)

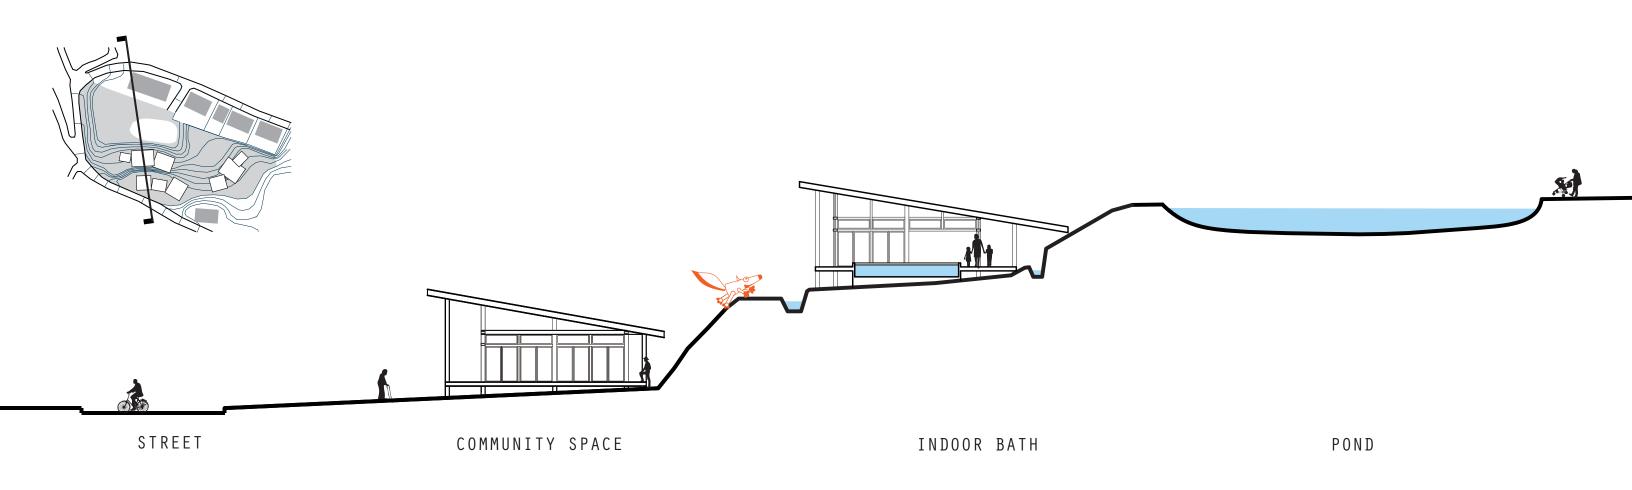



5M 10M 20N



SECTION THROUGH OUTDOOR BATH 断面図 (露天風呂)

